


4
1

Garage door to extend flush against inside of wall.
Appropriate track system to be used.
Wall design to comply with BCA.

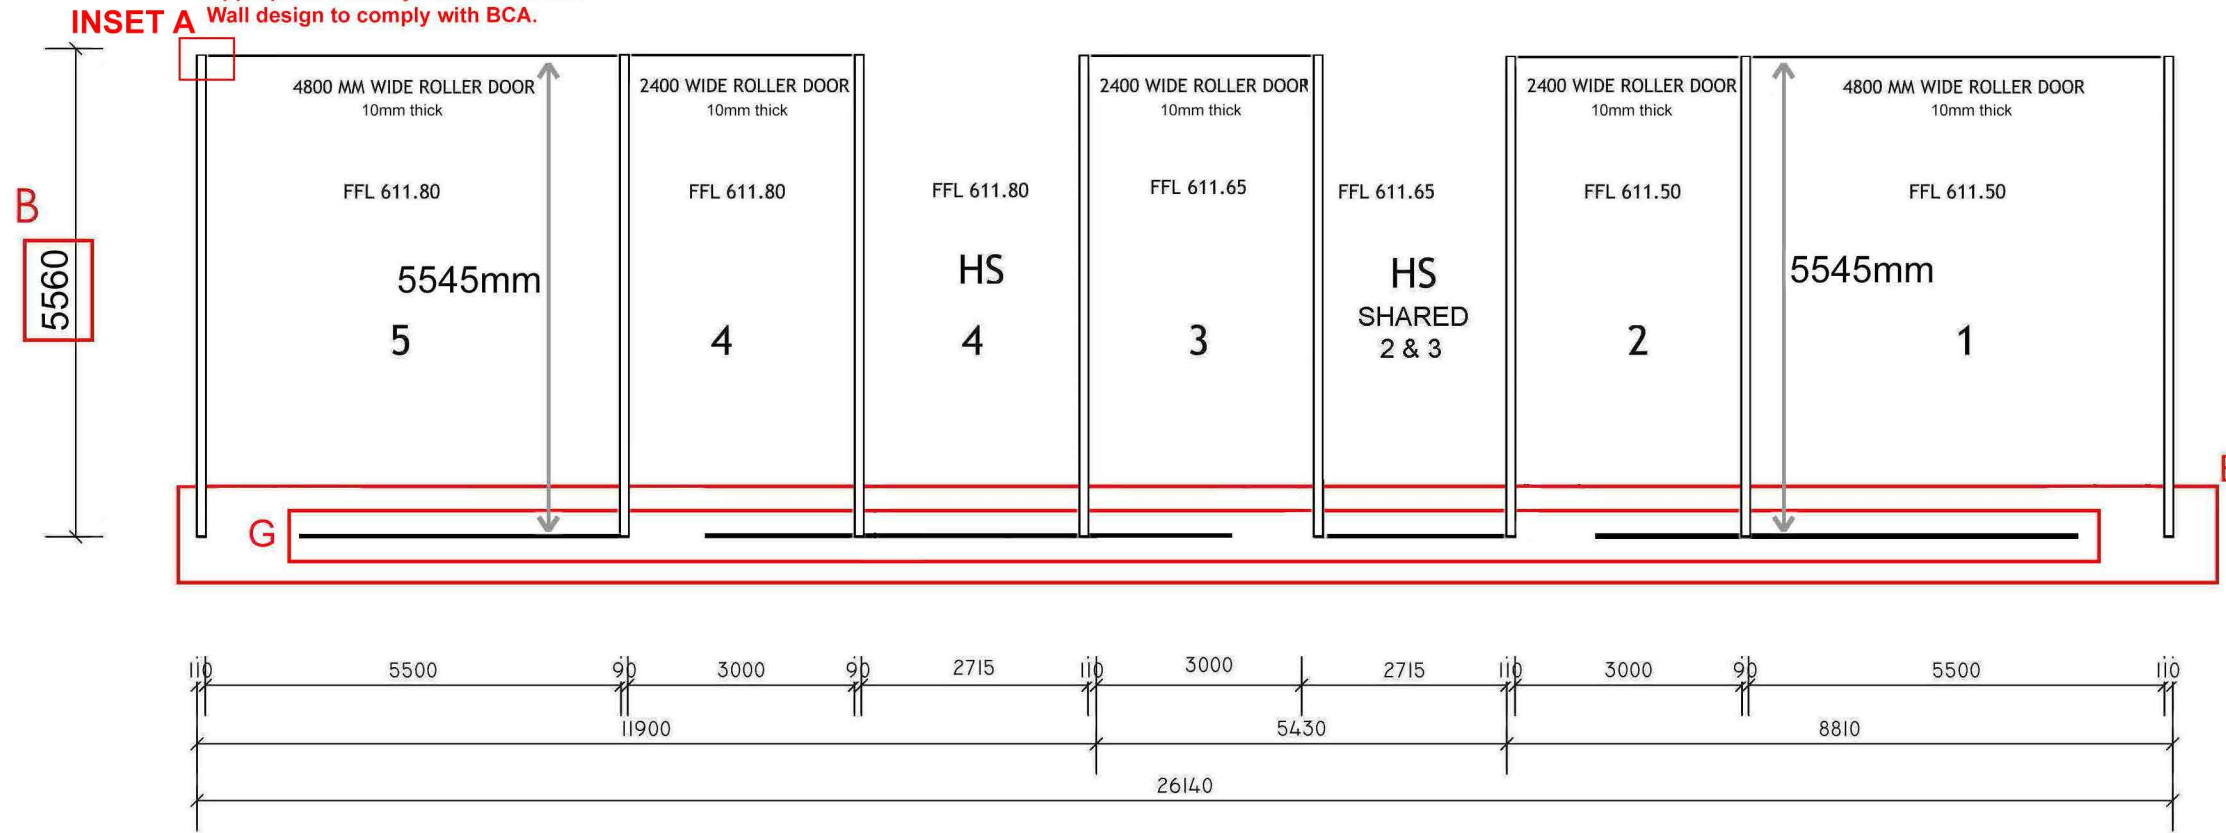

PLEASE NOTE:
DIMENSIONS TAKE PREFERENCE OVER SCALE, DIMENSIONS TO BE VERIFIED PRIOR TO THE COMMENCEMENT OF BUILDING

ALL DIMENSIONS, ASPECTS AREAS ETC, TO BE CONFIRMED BY PERMIT HOLDER PRIOR TO COMMENCEMENT OF BUILDING

ANY DISCREPANCIES FOUND IN DIMENSIONS, AREAS, ETC TO BE RECTIFIED PRIOR TO COMMENCEMENT OF BUILDING

ALL BUILDING WORK TO BE PERFORMED IN ACCORDANCE WITH 'BUILDING CODE OF AUSTRALIA' AND ANY OTHER RELEVANT BUILDING CODES


DESIGNER DETAILS:
ARC ESSENTIALS
0468 920 700
arc essentials@hotmail.com

PROJECT'S DETAILS:
PROPOSED MULTI UNIT

BLOCK: 12 SECTION 37
SUBURB: PAGE

DRAWING TYPE : GARAGES FLOOR PLAN		SCALE: 1:100
SHEET: 8	DATE: 09-11-2014	JOB NO: 0089

INSET A

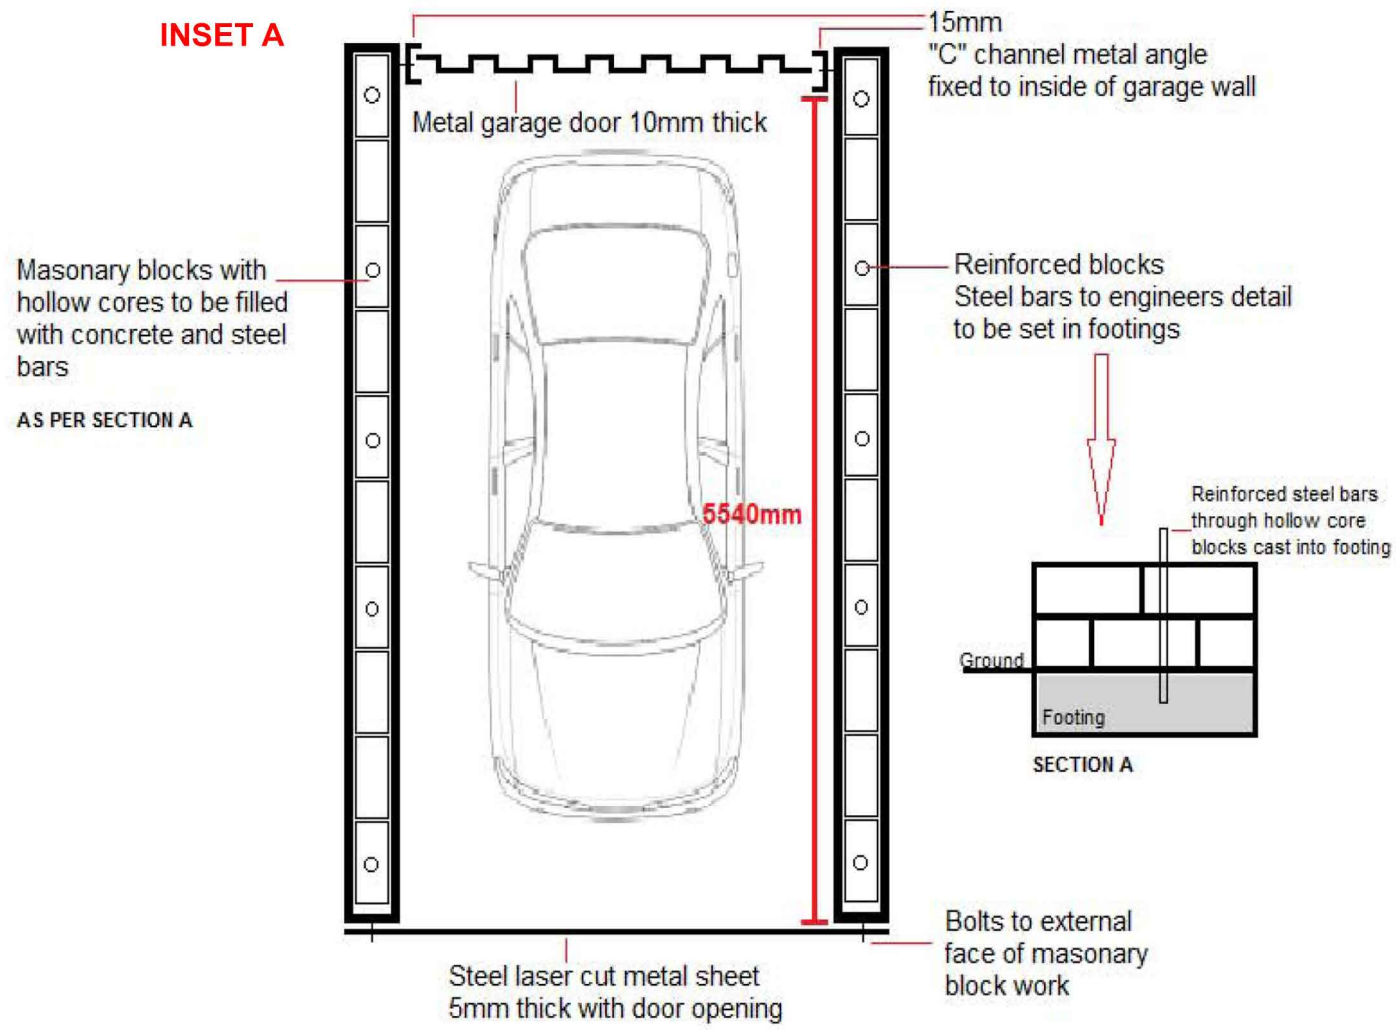

AMENDMENT SCHEDULE
B - Decrease Garage southern footprint by 900mm.
G - Remove brick wall and replace with a thinner 5mm lazer cut metal screen

