
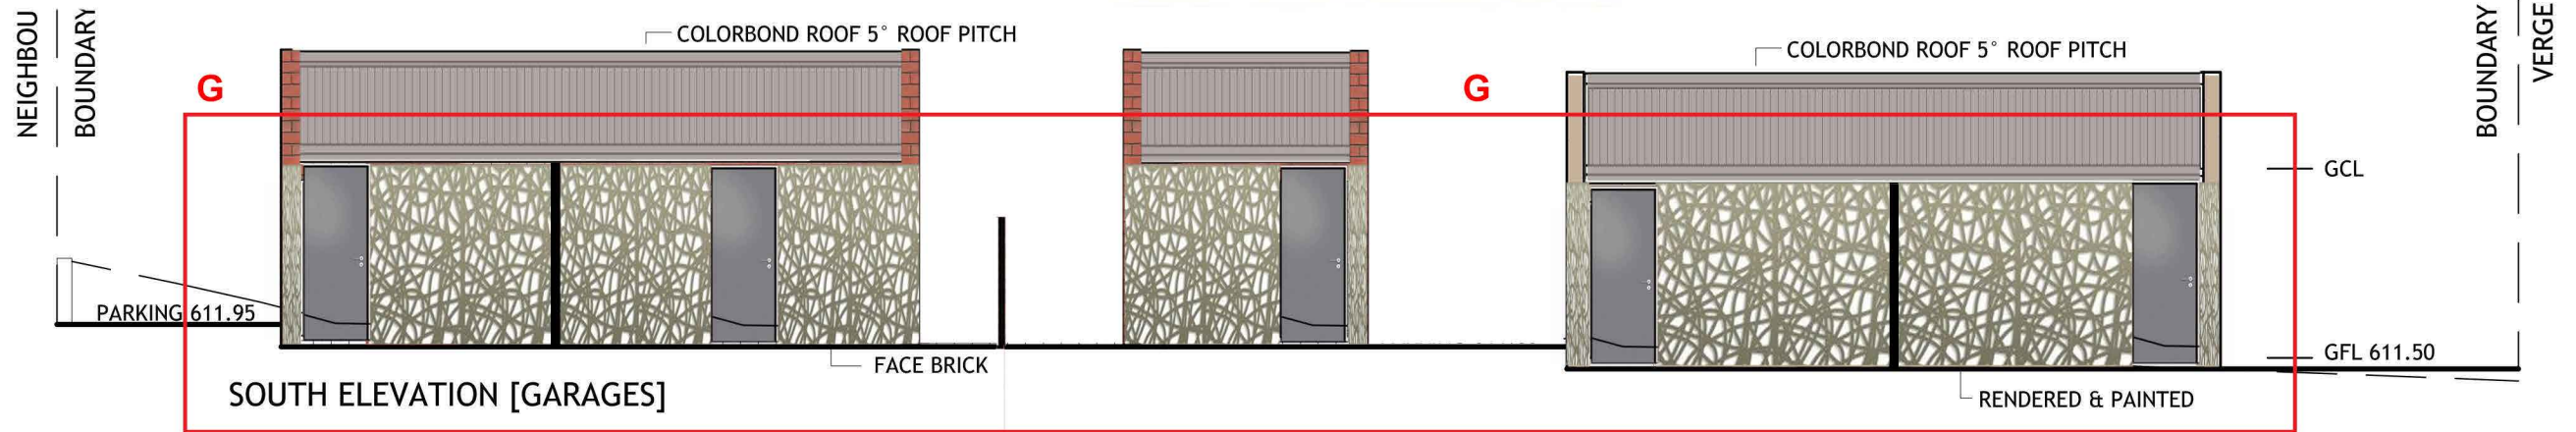


AMENDMENT SCHEDULE

B - Decrease Garage southern footprint by 900mm.

G - Remove brick wall and replace with a thinner 5mm lazer cut metal screen

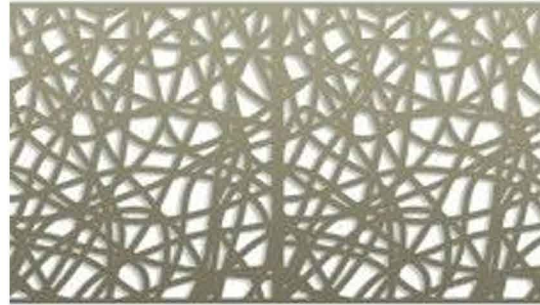

FACE BRICK
PGH Heritage



FEATURE
MERBAU



RENDERED WALL
Creamy Smoke



AXION
CLADDING
Dust




GARAGE
DOOR
WOOD GRAIN



GARAGE
DOOR
METAL GREY



FENCE
TREATED PINE

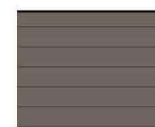

STRIA CLADDING
Greymark

DESIGNER DETAILS:
ARC ESSENTIALS
0468 920 700
arcessentials@hotmail.com

COLOUR ELEVATION

MATERIAL ELEVATION

PROJECT'S DETAILS:
PROPOSED MULTI UNIT

BLOCK: 12 SECTION 37

SUBURB: PAGE

DRAWING TYPE :
ELEVATIONS

SCALE:
1:100

SHEET:
13

DATE:
09-11-2014

JOB NO:
0089