
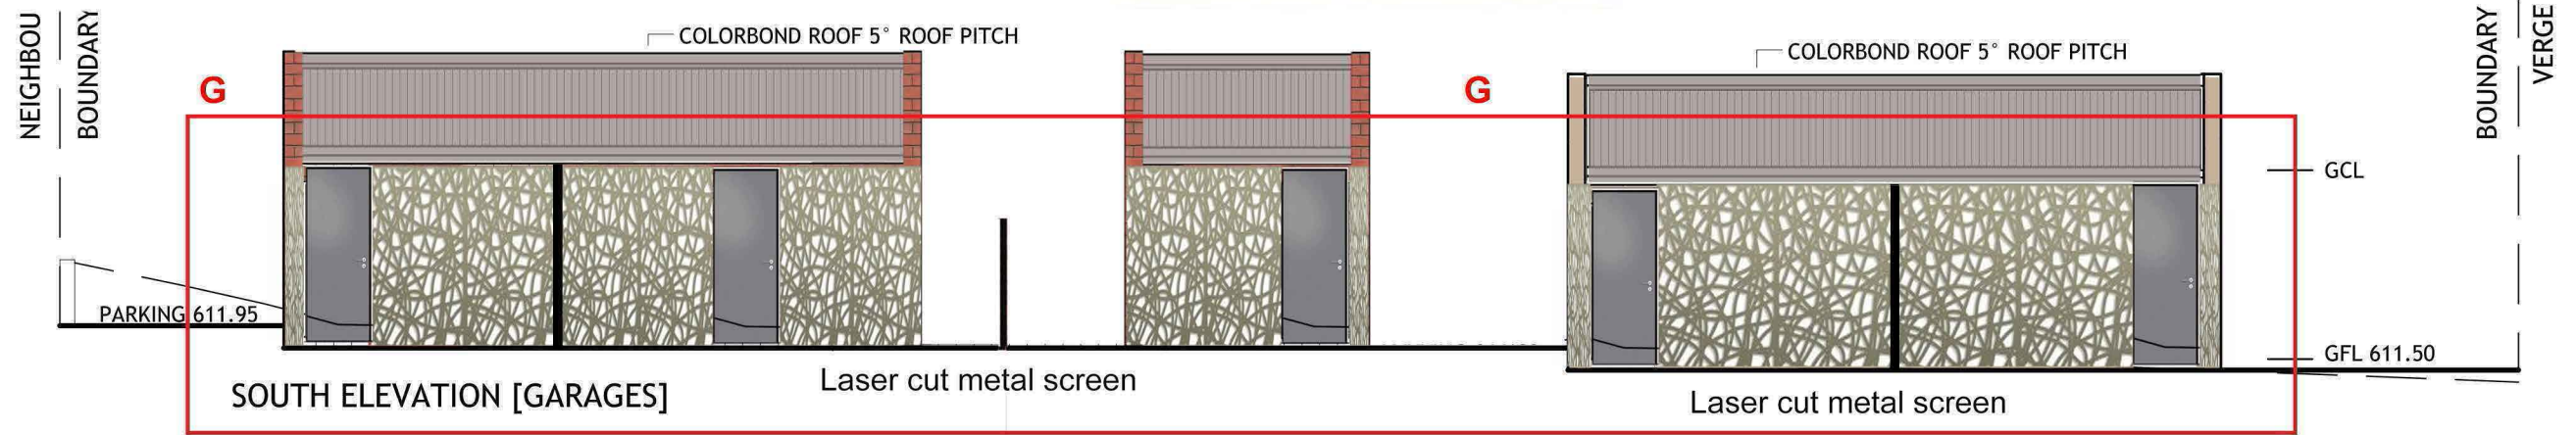


AMENDMENT SCHEDULE

B - Decrease Garage southern footprint by 900mm.

G - Remove brick wall and replace with a thinner 5mm lazer cut metal screen

K - Rendered Solid Wall

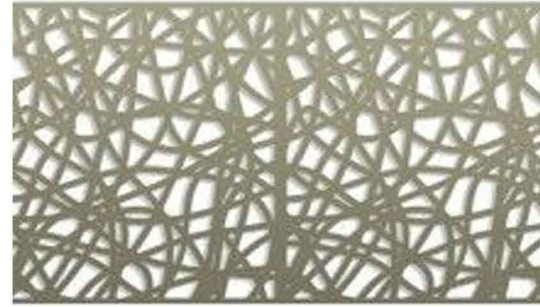

COMBINED NORTH ELEVATION

								
FACE BRICK PGH Heritage	FEATURE MERBAU	RENDERED WALL Creamy Smoke	AXION CLADDING Dust	GARAGE DOOR WOOD GRAIN	GARAGE DOOR METAL GREY	FENCE TREATED PINE	STRIA CLADDING Greymark	Laser Metal cut screen

DESIGNER DETAILS:
ARC ESSENTIALS
 0468 920 700
 arc essentials@hotmail.com

PROJECT'S DETAILS:
PROPOSED MULTI UNIT

BLOCK: 12 SECTION 37
 SUBURB: PAGE

COLOUR ELEVATION
 DRAWING TYPE :
ELEVATIONS
 SCALE:
1:100

MATERIAL ELEVATION
 SHEET: 13
 DATE: 09-11-2014
 JOB NO: 0089